



This map is based upon Ordnance Survey material with the permission of Ordnance Survey on behalf of the Controller of Her Majesty's Stationary Office © Crown Copyright. Unauthorised reproduction infringes Crown Copyright and may lead to prosecution or civil proceedings. South Somerset District Council. Licence No. LA1000471 - 2007

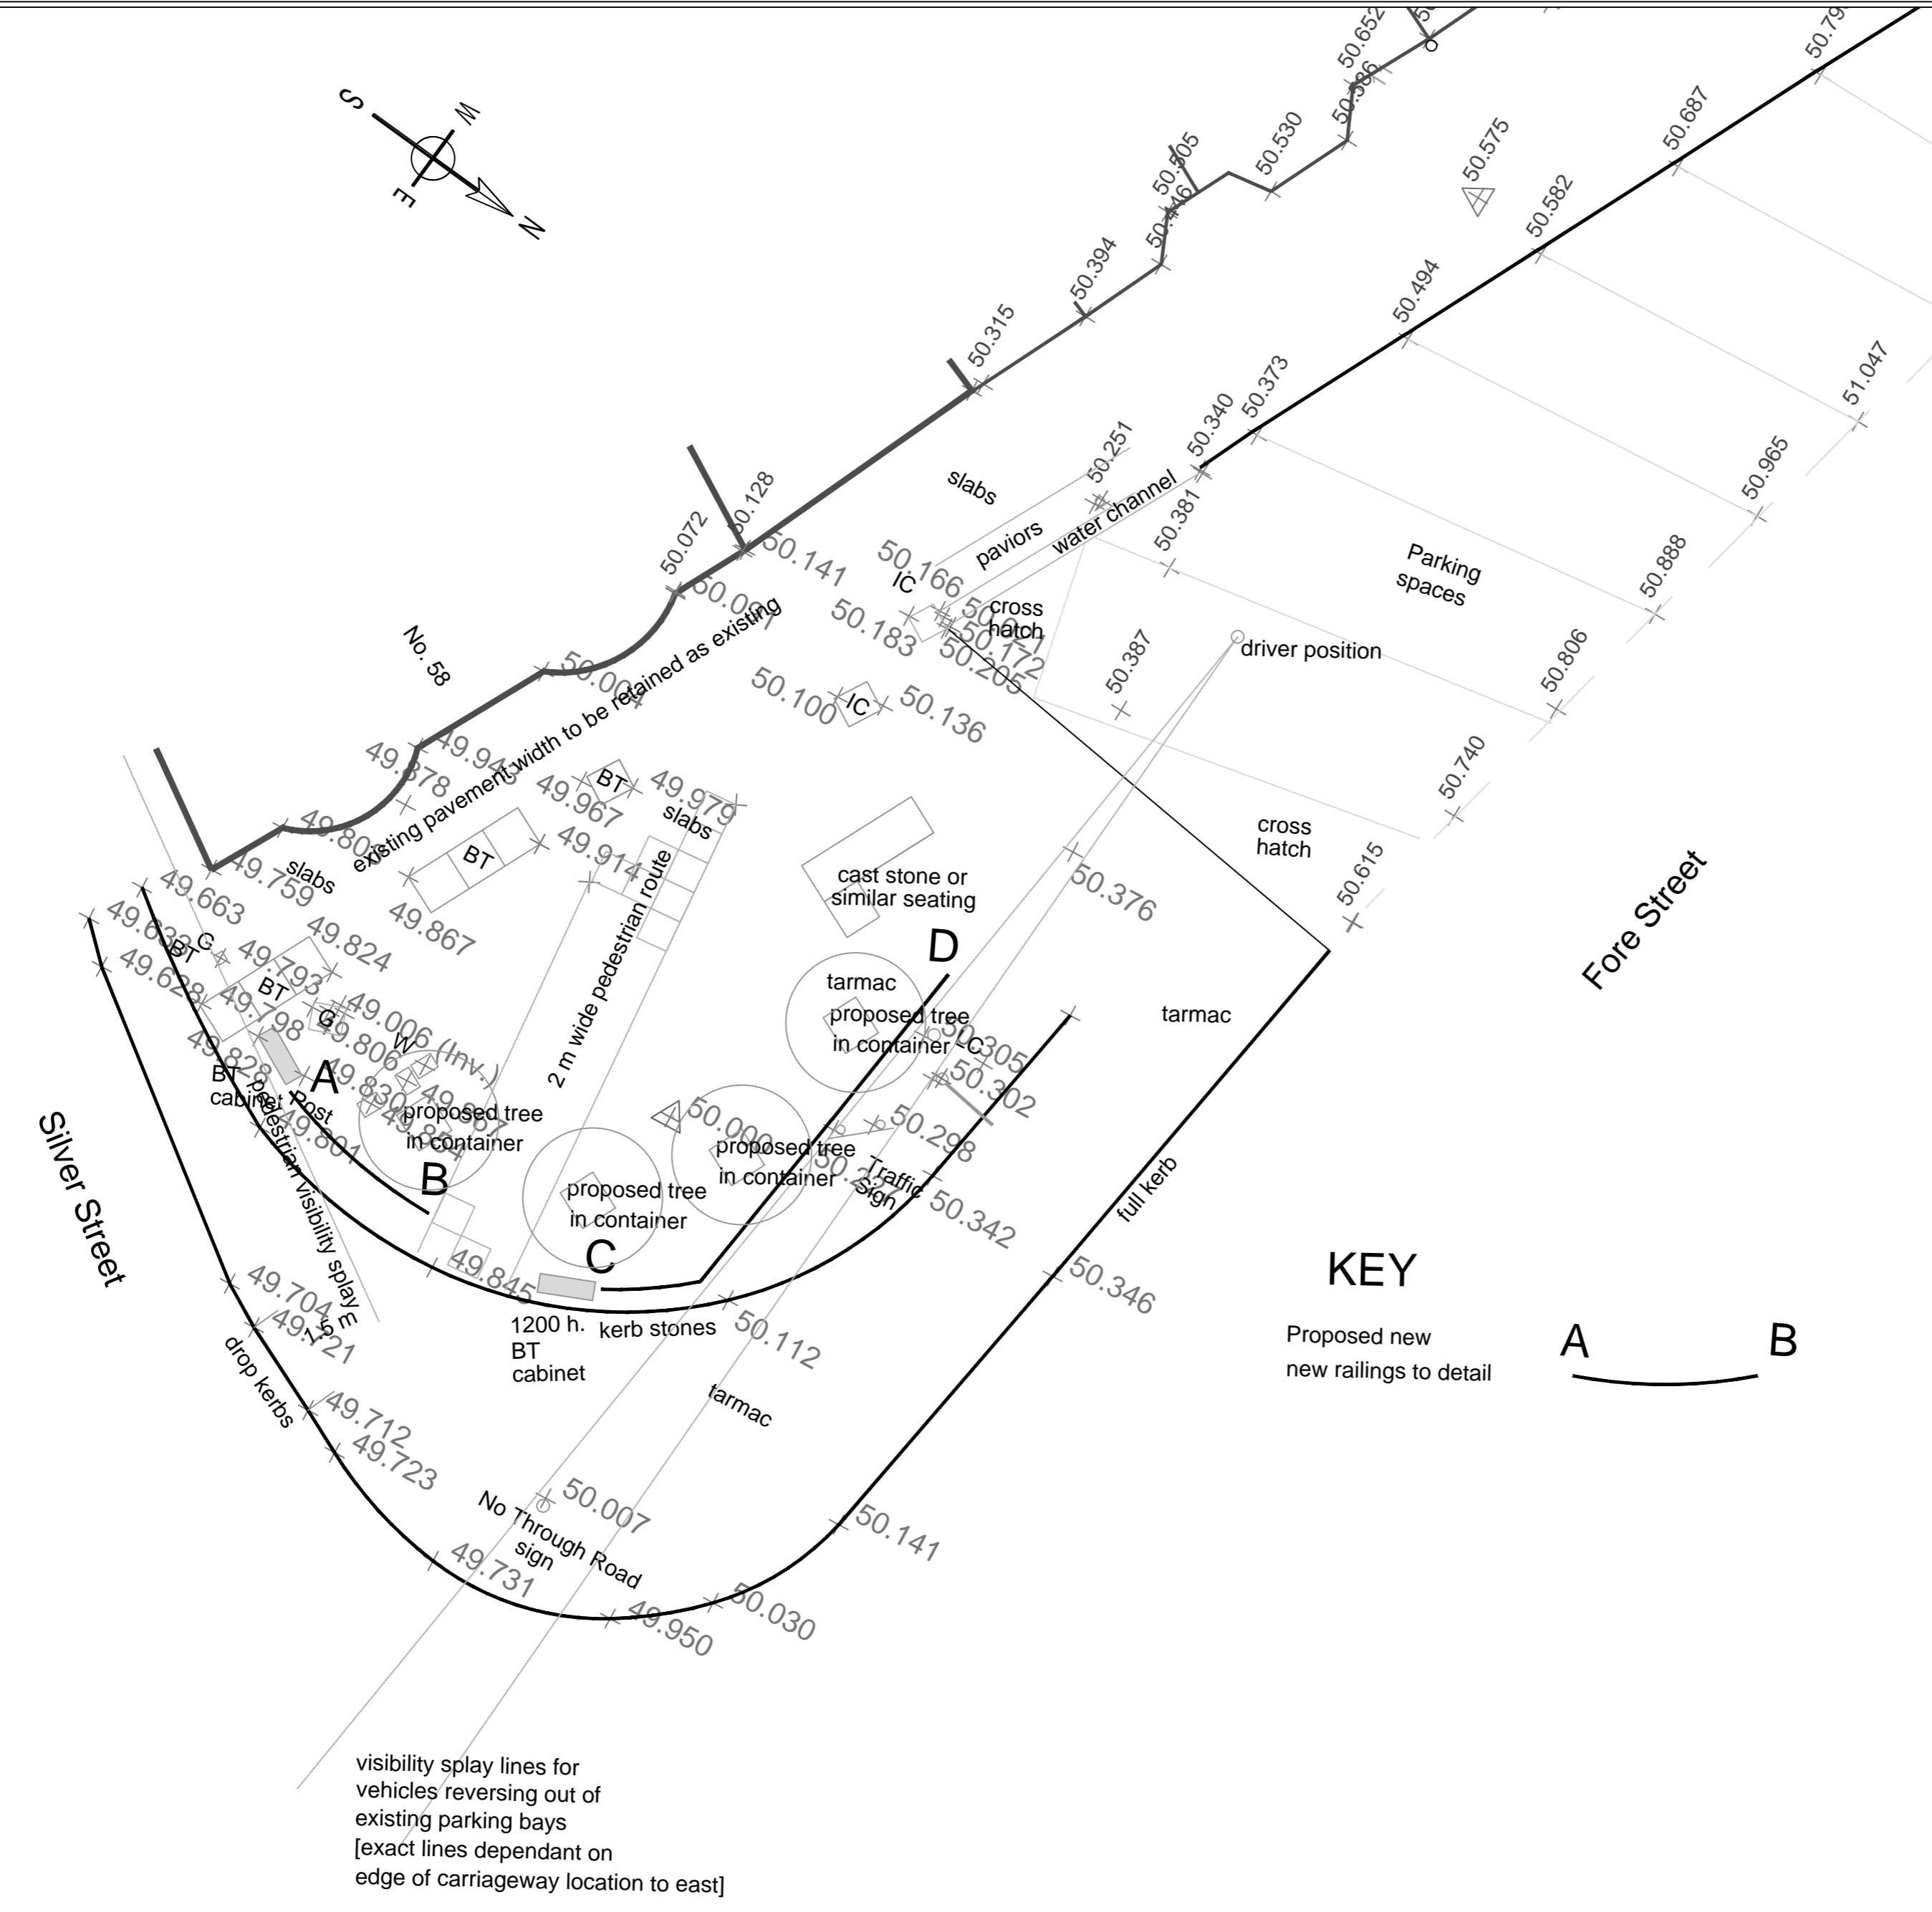

KEY

Proposed new railings to detail

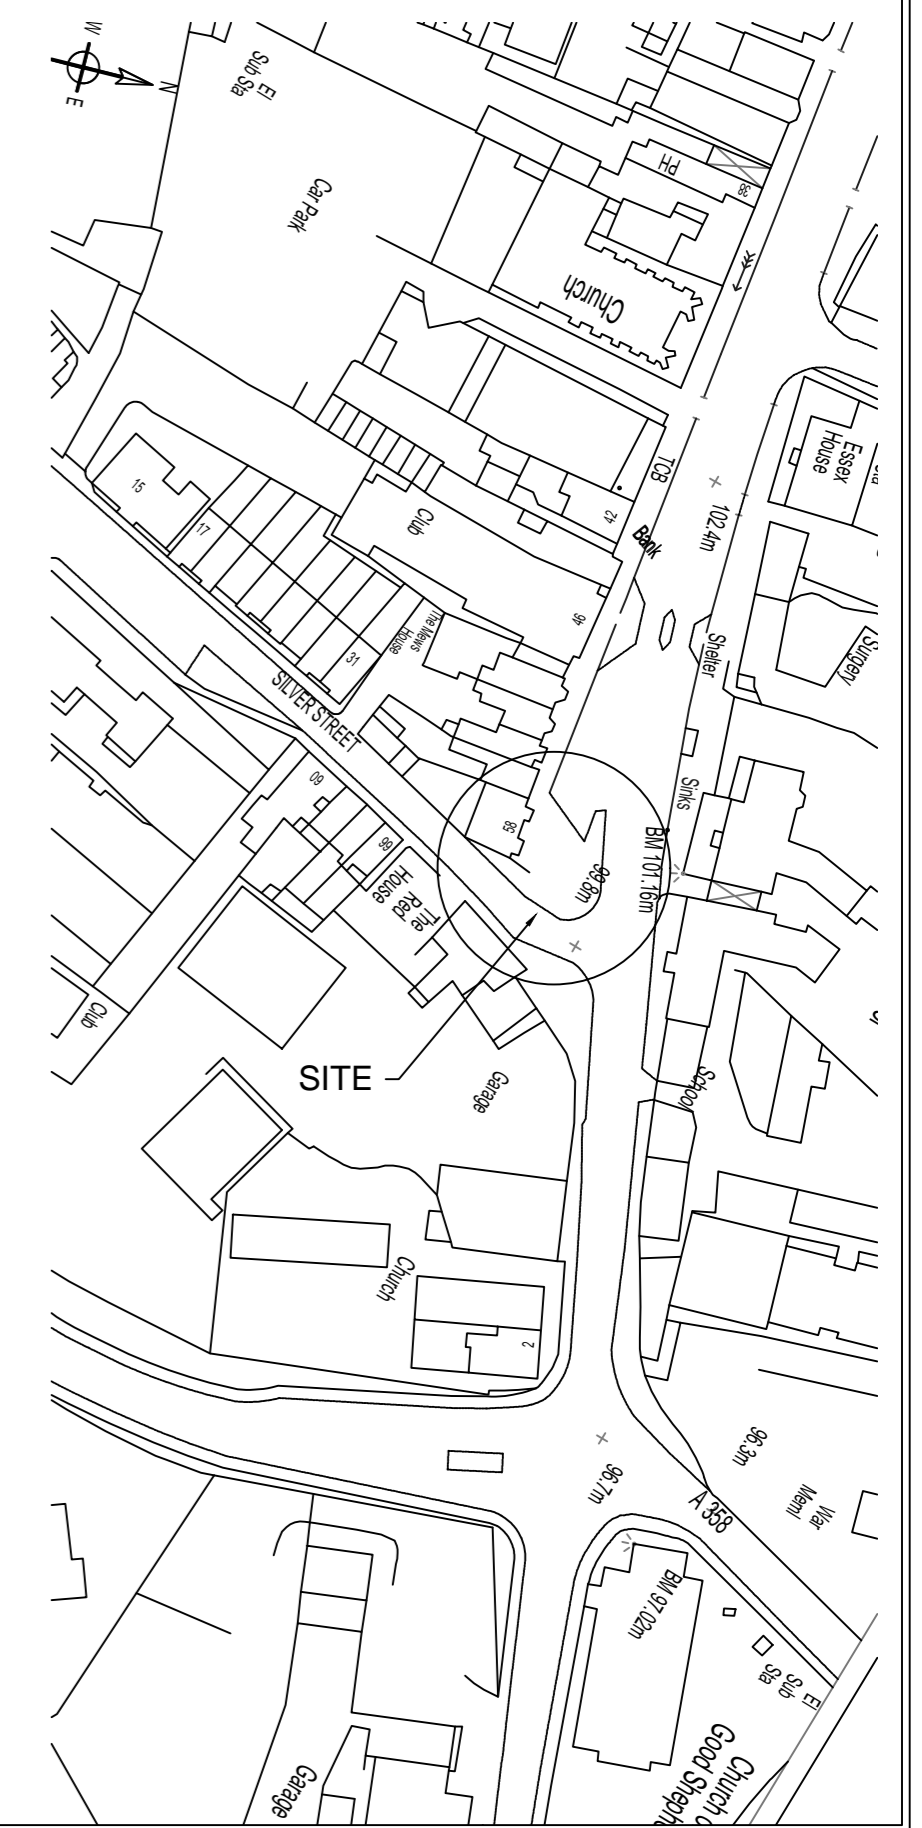

Project: **Fore Street, Chard Proposed Enhancement Works**

Drawing: **Proposed Layout Plan**

South Somerset District Council
 Engineering & Property Services
 Council Offices, Brympton Way, Yeovil.



Drawing No. 1120-10E	
Drawn by	Date
Scales: Site plan 1:100, Location plan 1:1250	
Plotter scale	User code