


● Fire Extinguishers

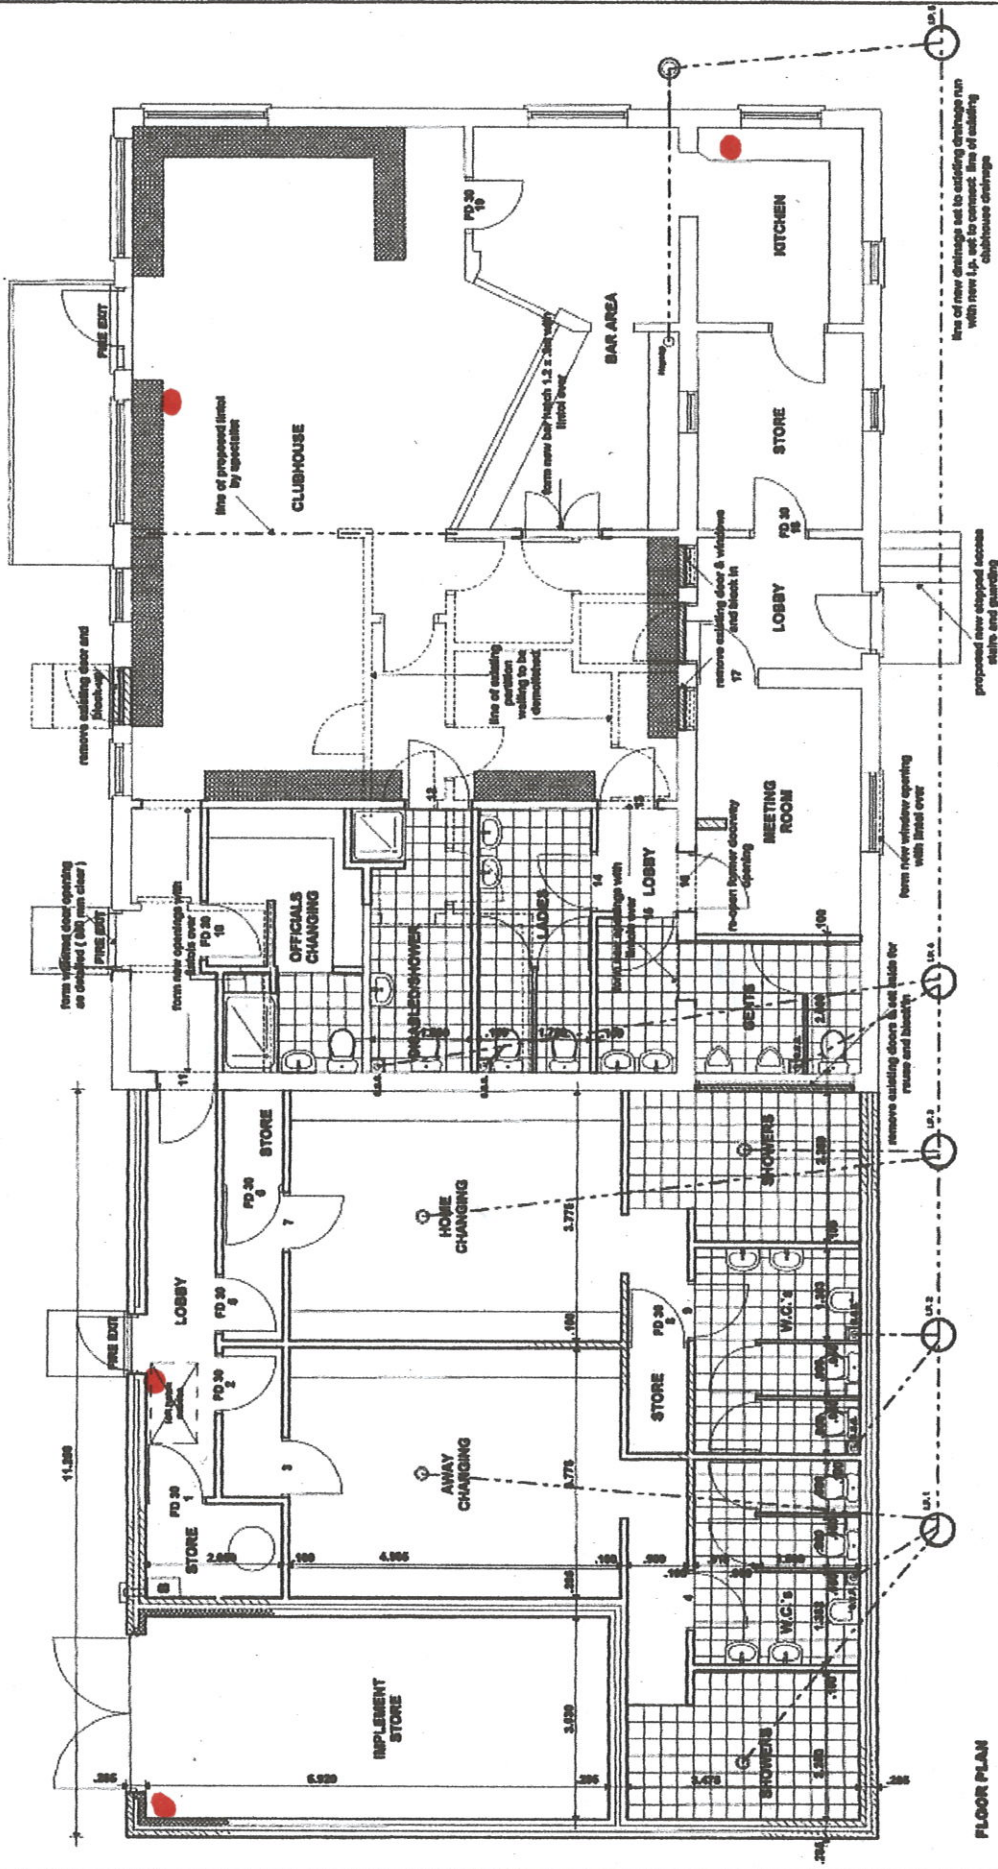

FLOOR PLAN

FOR: TATWORTH PLAYING FIELDS COMMITTEE
 PROJECT: PROPOSED EXTENSION AND ALTERATION WORKS TO CLUBHOUSE
 SITE: TATWORTH PLAYING FIELDS TATWORTH CHARD SOMERSET
 DATE: APRIL 2008
 SCALE: 1:50
 DRAWING NO: TWFFC/EMER1 - REV 6
 VAT REGISTRATION NUMBER: 890 0878 91

PAUL ROWE ARCHITECTURAL SERVICES
 THE ROCK LYDONS HEAD CHARD SOMERSET TA30 1HD
 TEL: 01480 64353 WEB SITE: www.paulrowe.co.uk EMAIL: info@paulrowe.co.uk
 VAT REGISTRATION NUMBER: 890 0878 91