


NOTES:
 This document and its contents are the copyright of the designer. Any party receiving this document does so in confidence and agrees that information contained herein shall not be published in whole or in part or disclosed to others without the express prior written consent of South Somerset District Council.

All dimensions are to be checked on site.
 No works included herein are to proceed to construction without the express approval of the designer.

In implementation all works are to comply with current relevant building regulations and international standards.

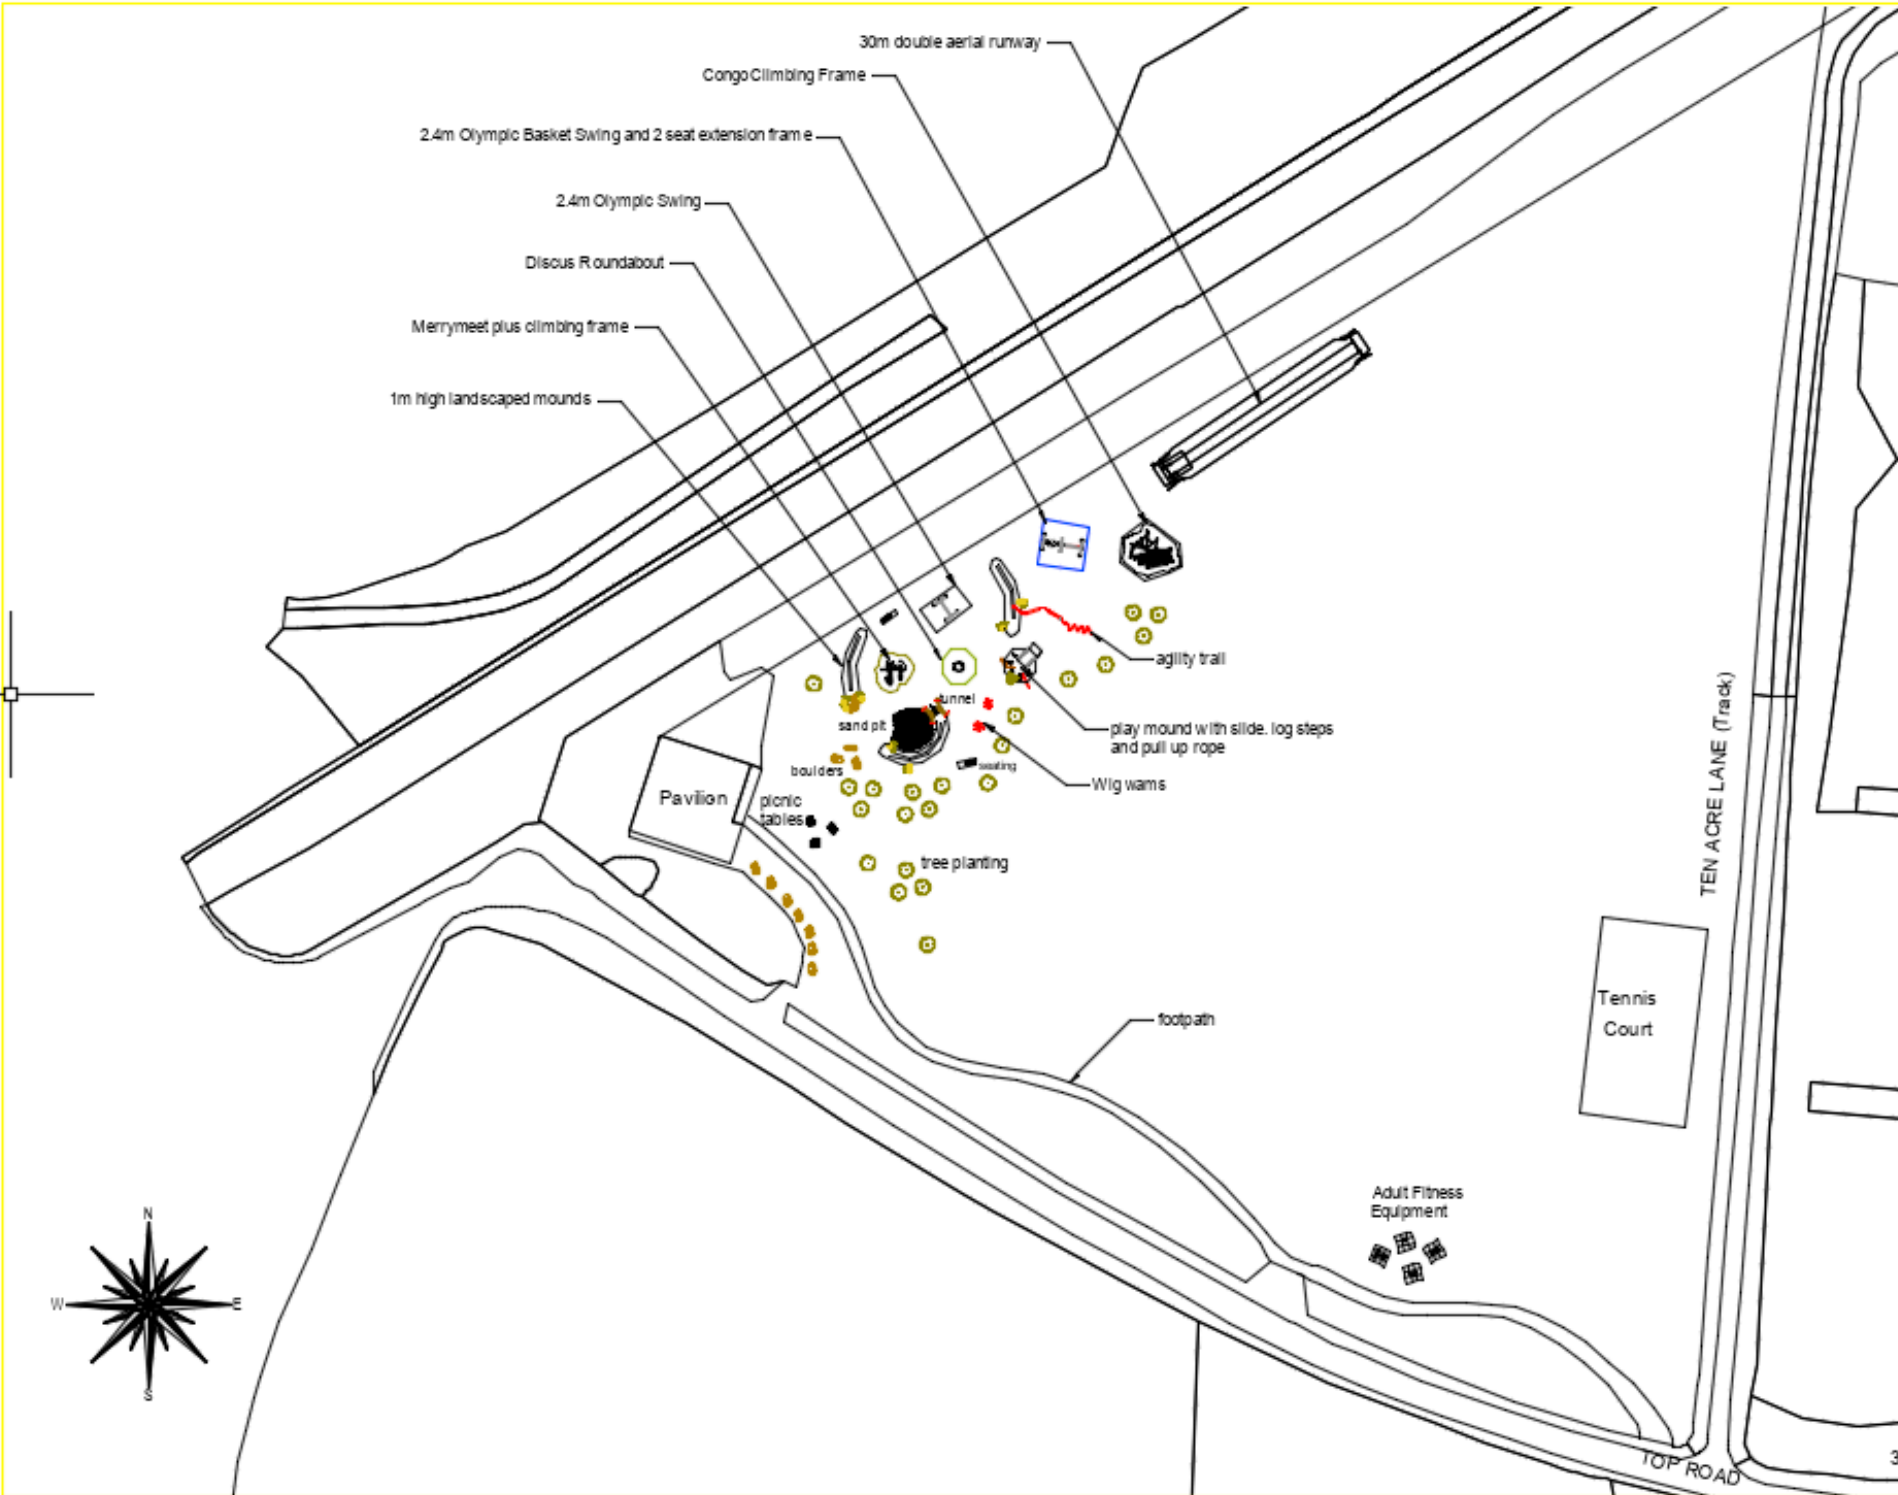

Charlton Adam Parish Council	
Charlton Adam Play Area	
General Arrangement	
Scale: Not to scale	
Robert Parr MSc, NDH, MCBSIPA	
CA1-RevC	18th May 2020