



PLAN A

This map is based upon Ordnance Survey material with the permission of Ordnance Survey on behalf of the Controller of Her Majesty's Stationary Office © Crown Copyright. Unauthorised reproduction infringes Crown Copyright and may lead to prosecution or civil proceedings. South Somerset District Council. Licence No. LA100019471 - 2015

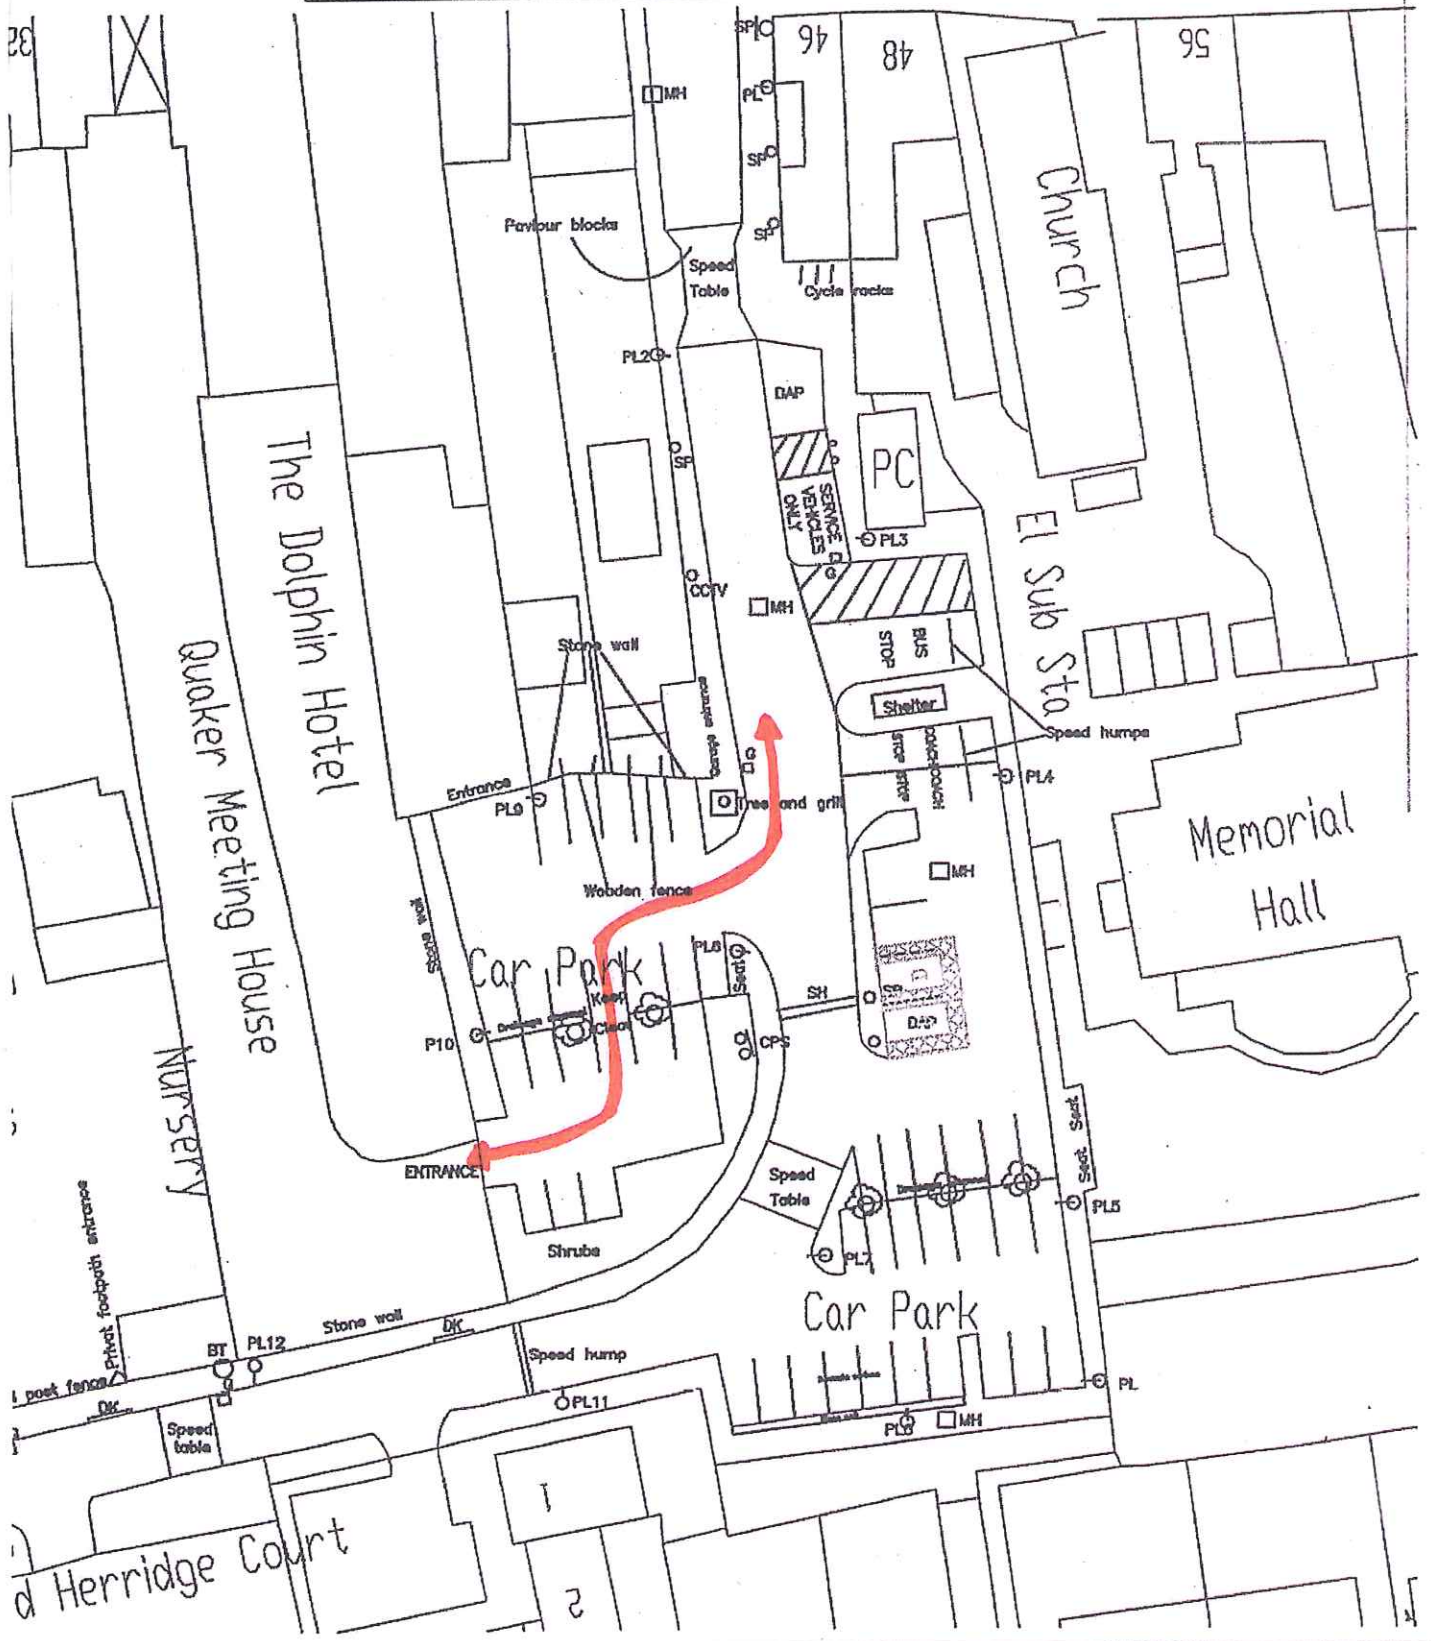

L CAR PARK, WINCANTON
sections

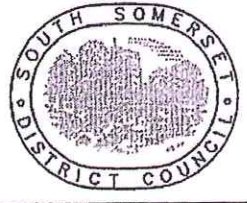

Drawing no. AS/025/14E-Insp	
Drawn by MKJ	Date July 2004
Scales MKJ	
Plotter scale = ?	User code A3