


CHARLTON MACKRELL

PROPOSED EXTENSION

10/08/2015

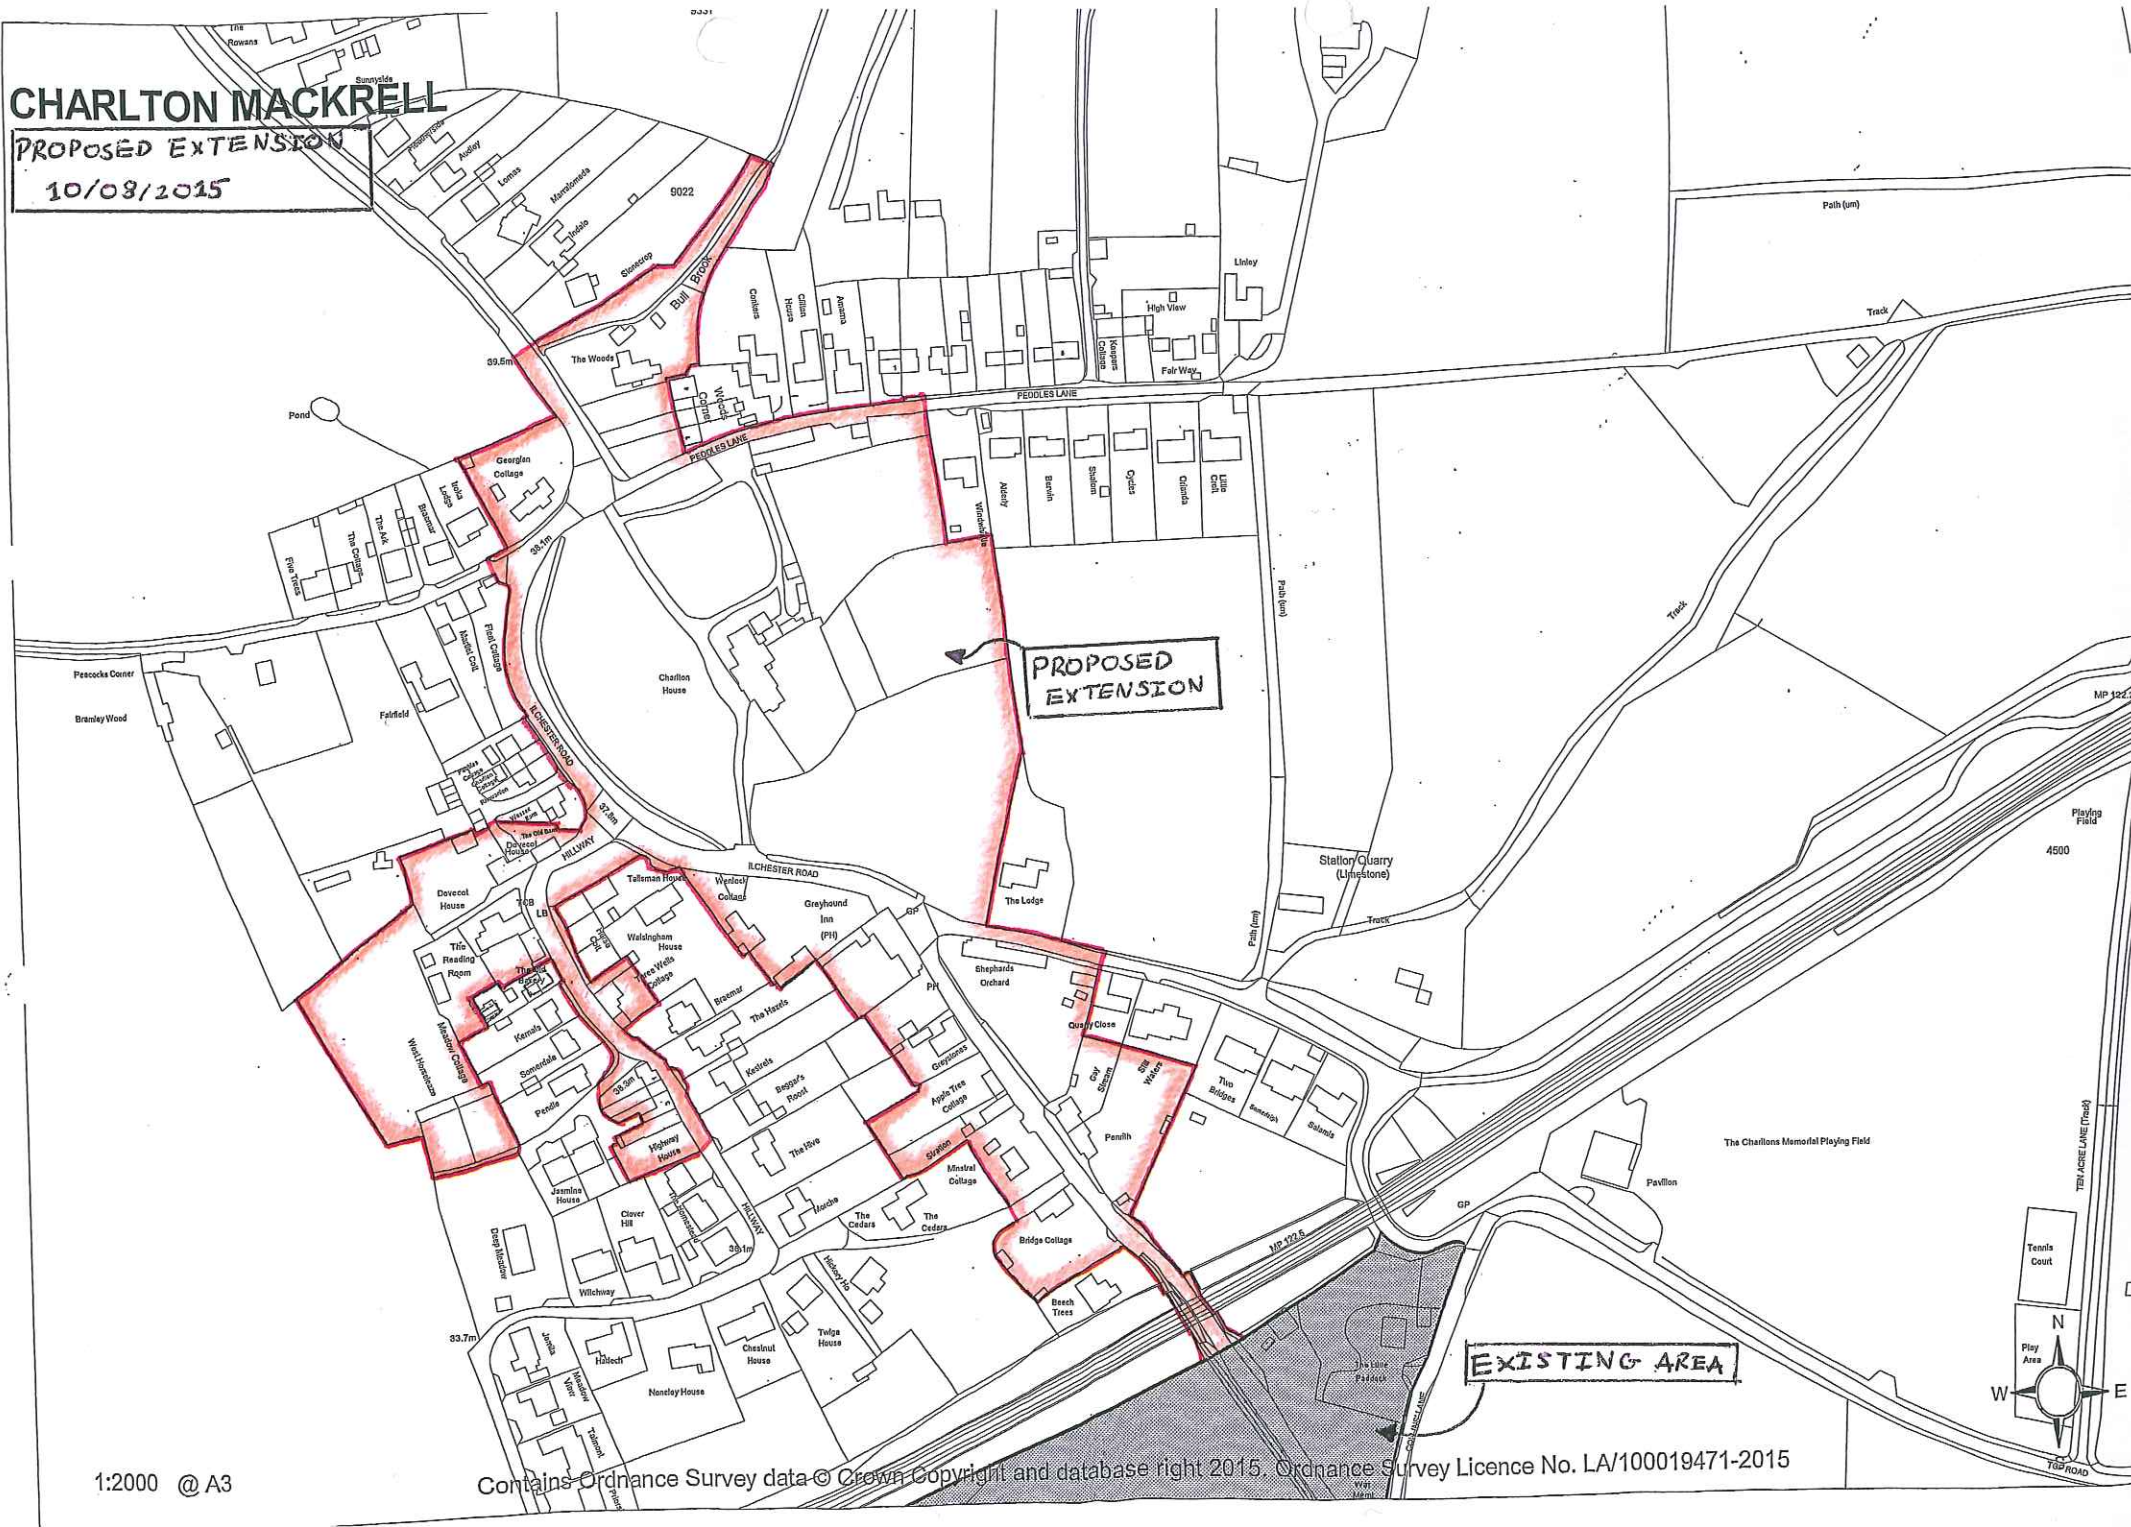

1:2000 @ A3

Contains Ordnance Survey data © Crown Copyright and database right 2015. Ordnance Survey Licence No. LA/100019471-2015