


PRINCES STREET PLAN

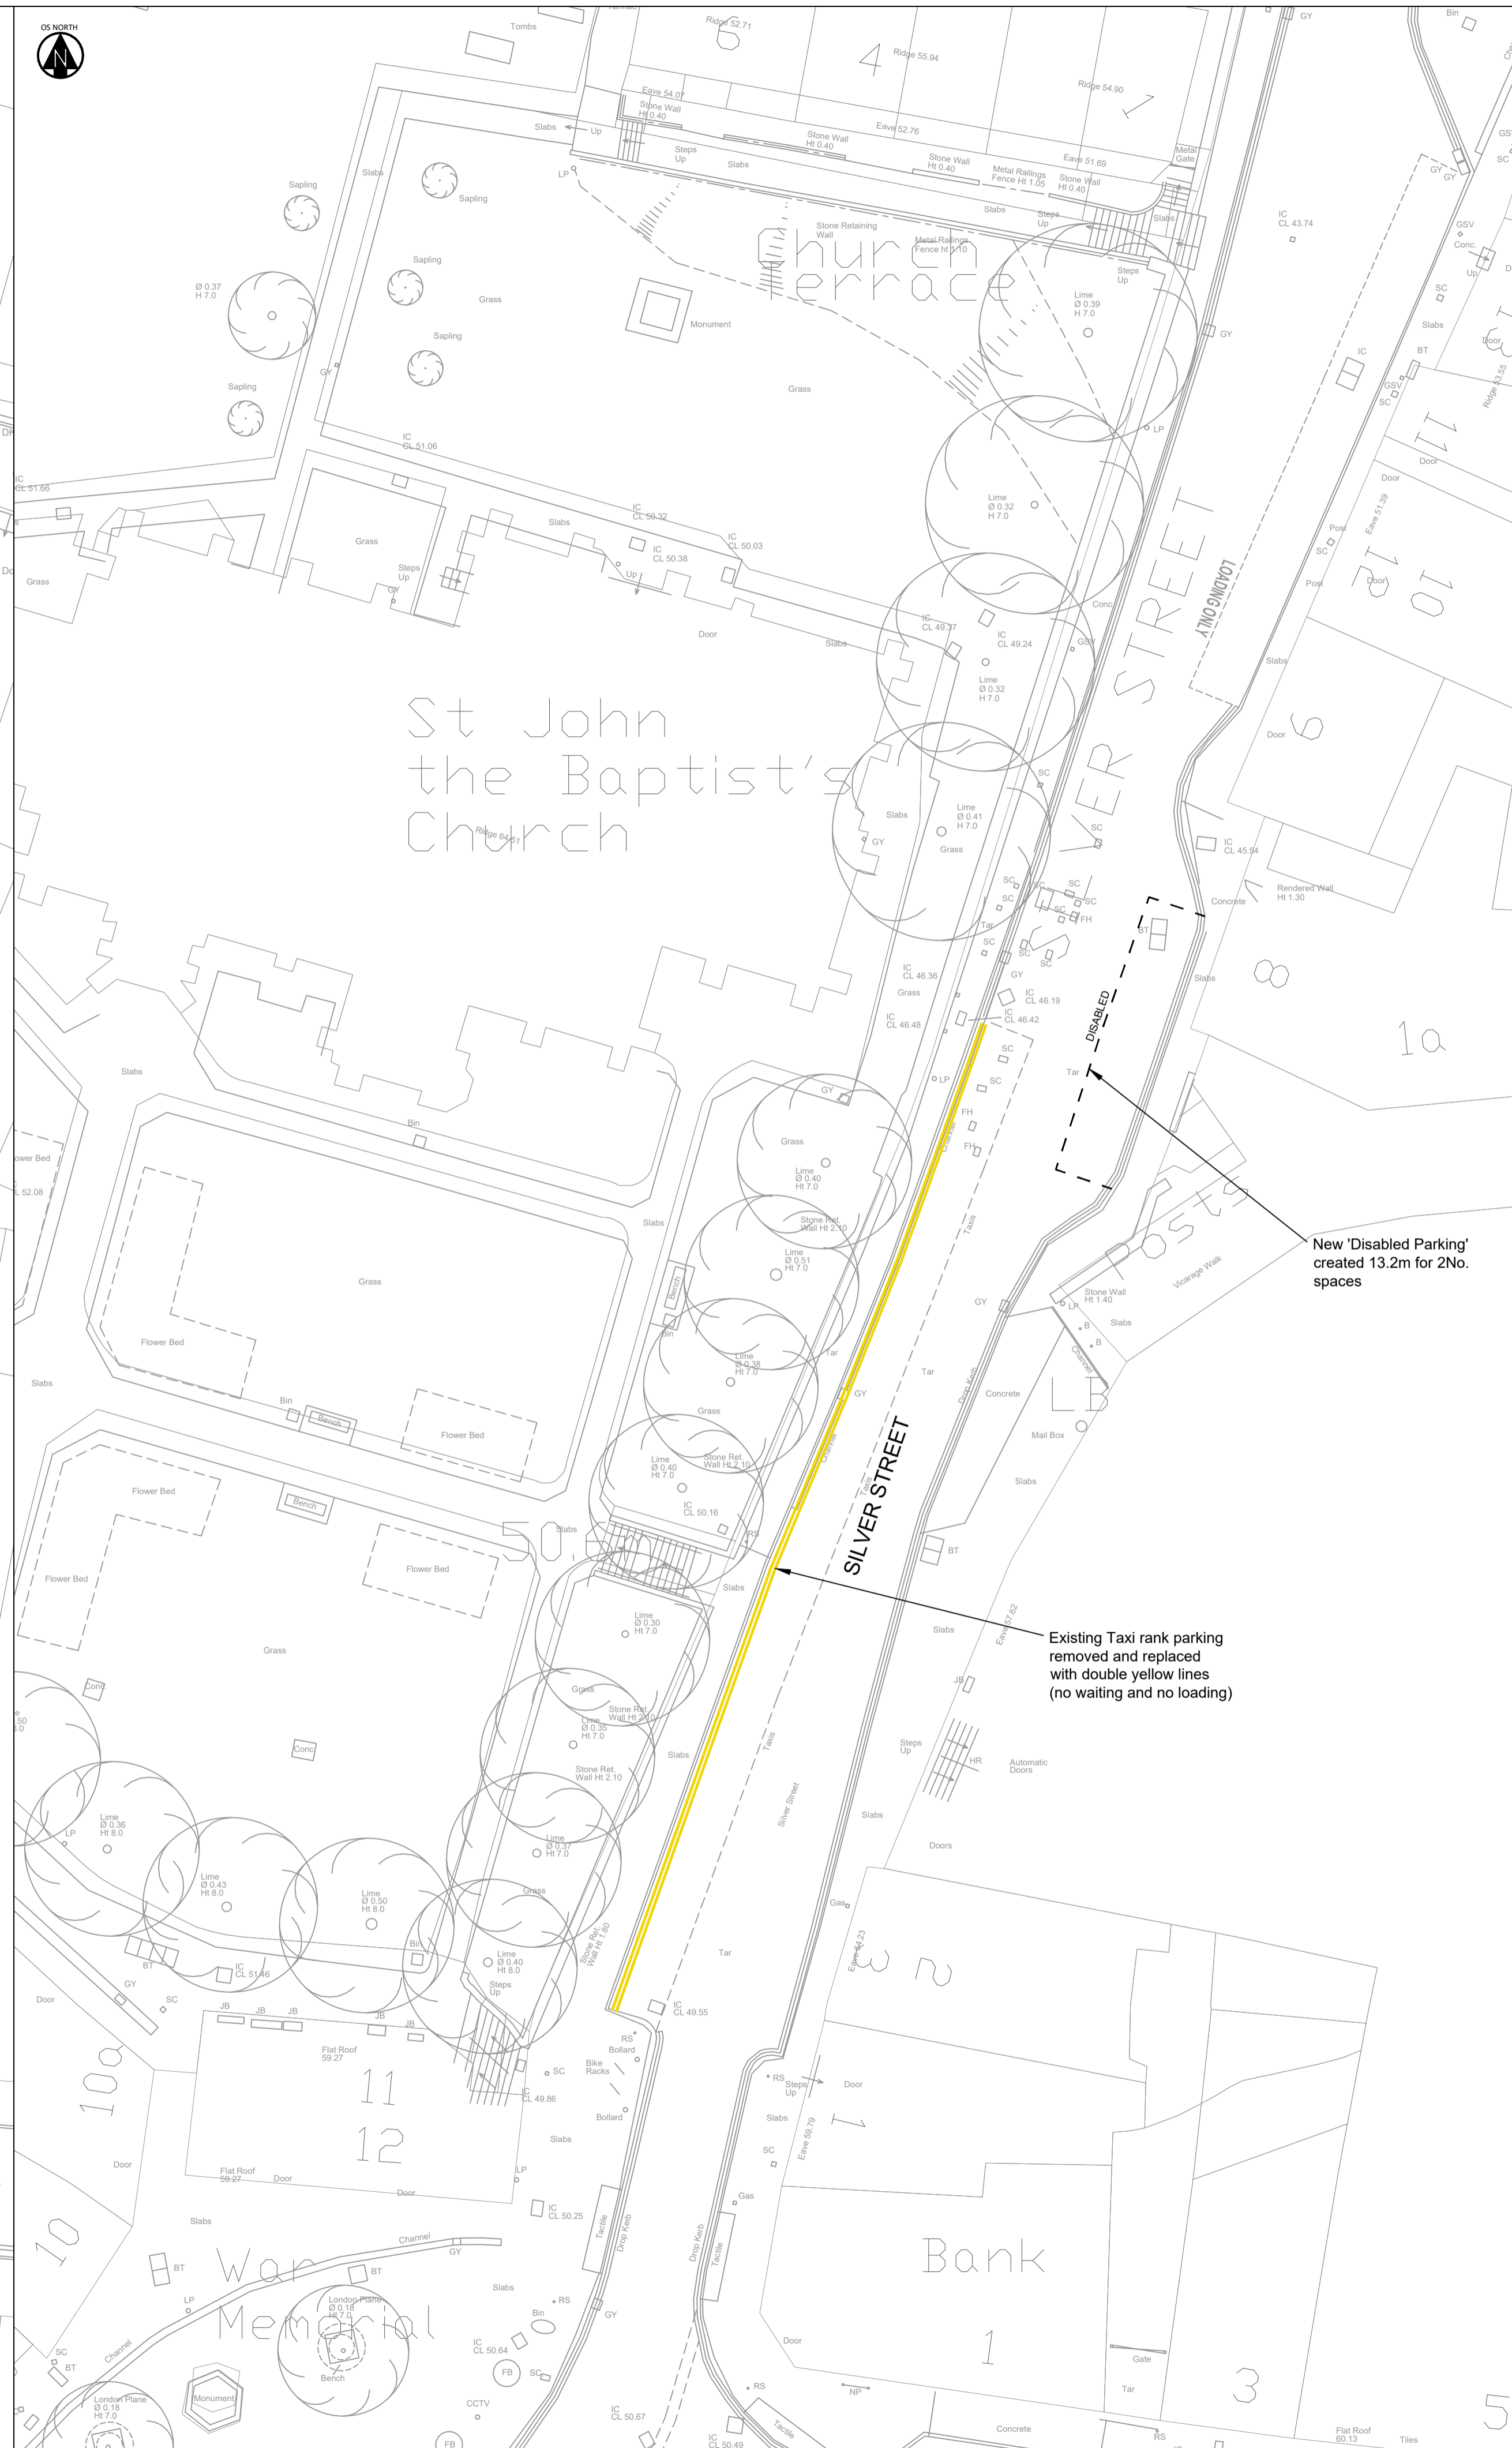

SILVER STREET PLAN

- NOTES:
- Drawing based on OS mapping and Topographical survey from Solum Survey drawing number YDR-HYD-XX-XX-SU-Z-0001-REV D.
 - This drawing does not purport to be a detailed design and is not suitable for construction purposes.

REVISIONS

P01 17.11.21 First Issue JG JG JRC

Rev	Date	Description	By	Ckd	App

Hydrock

OVER COURT BARN
OVER LANE
ALMONDSBURY
BRISTOL
BS32 4DF
t: +44 (0) 1454 619533
e: bristol@hydrock.com

CLIENT
SOUTH SOMERSET DISTRICT COUNCIL

PROJECT
YEOVIL PUBLIC REALM

TITLE
PROPOSED TAXI PARKING PRINCES STREET

HYDROCK PROJECT NO.
C-11450-C

SCALE @ A1
1 : 200

STATUS
S2

INFORMATION

DRAWING NO. (PROJECT CODE-ORIGINATOR-ZONE-LEVEL-TYPE-ROLE-NUMBER)
YPR-HYD-XX-XX-DR-C-1302

REVISION
P01