


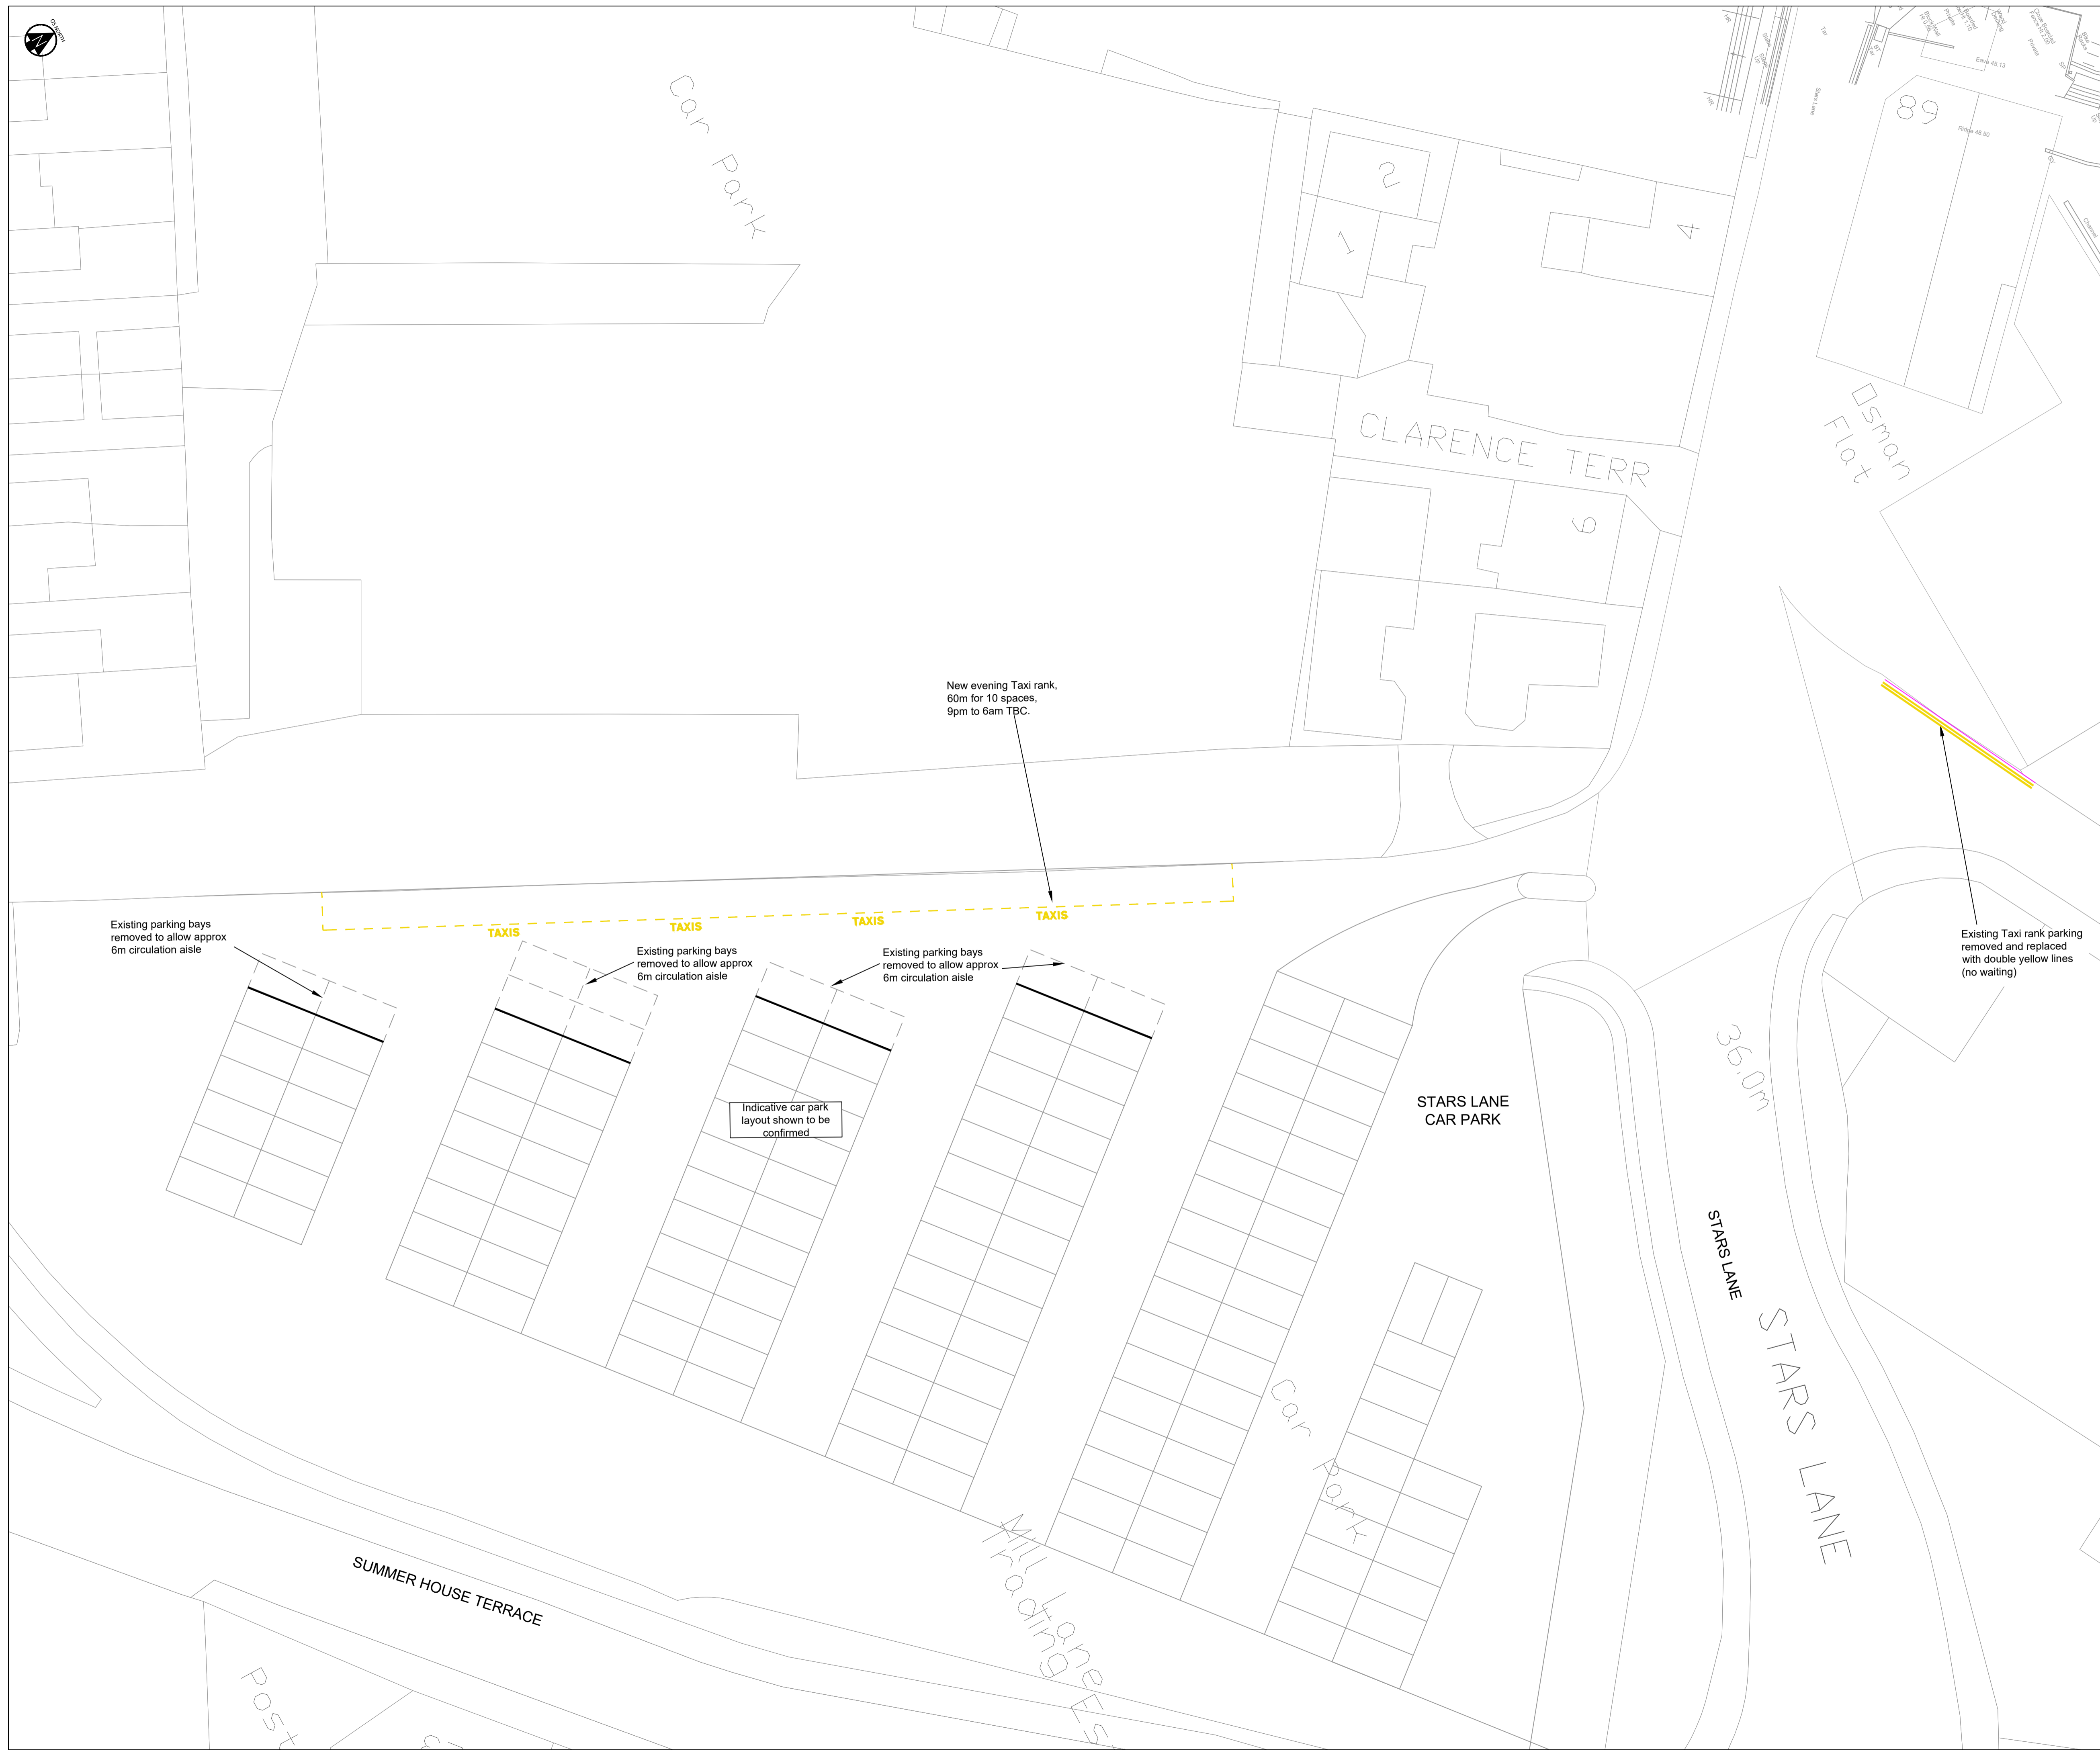

- NOTES:
1. Drawing based on OS mapping
 2. This drawing does not purport to be a detailed design and is not suitable for construction purposes.



REVISIONS

| Rev | Date | Description | By | Ckd | App |
|-----|----------|-------------|----|-----|-----|
| P01 | 17.11.21 | First Issue | JG | JG | JRC |

Hydrock

OVER COURT BARN
OVER LANE
ALMONDSBURY
BRISTOL
BS32 4DF
t: +44 (0) 1454 619533
e: bristol@hydrock.com

CLIENT
SOUTH SOMERSET DISTRICT COUNCIL

PROJECT
YEOVIL PUBLIC REALM

TITLE
PROPOSED TAXI PARKING
STARS LANE CAR PARK

| | |
|----------------------------------|-----------------------|
| HYDROCK PROJECT NO. C-11450-C | SCALE @ A1 1 : 200 |
|----------------------------------|-----------------------|

| | |
|--|-----------------|
| STATUS DESCRIPTION INFORMATION | STATUS S2 |
| DRAWING NO. (PROJECT CODE-ORIGINATOR-ZONE-LEVEL-TYPE-ROLE-NUMBER) YPR-HYD-XX-XX-DR-C-1303 | REVISION P01 |