


PRINCES STREET PLAN

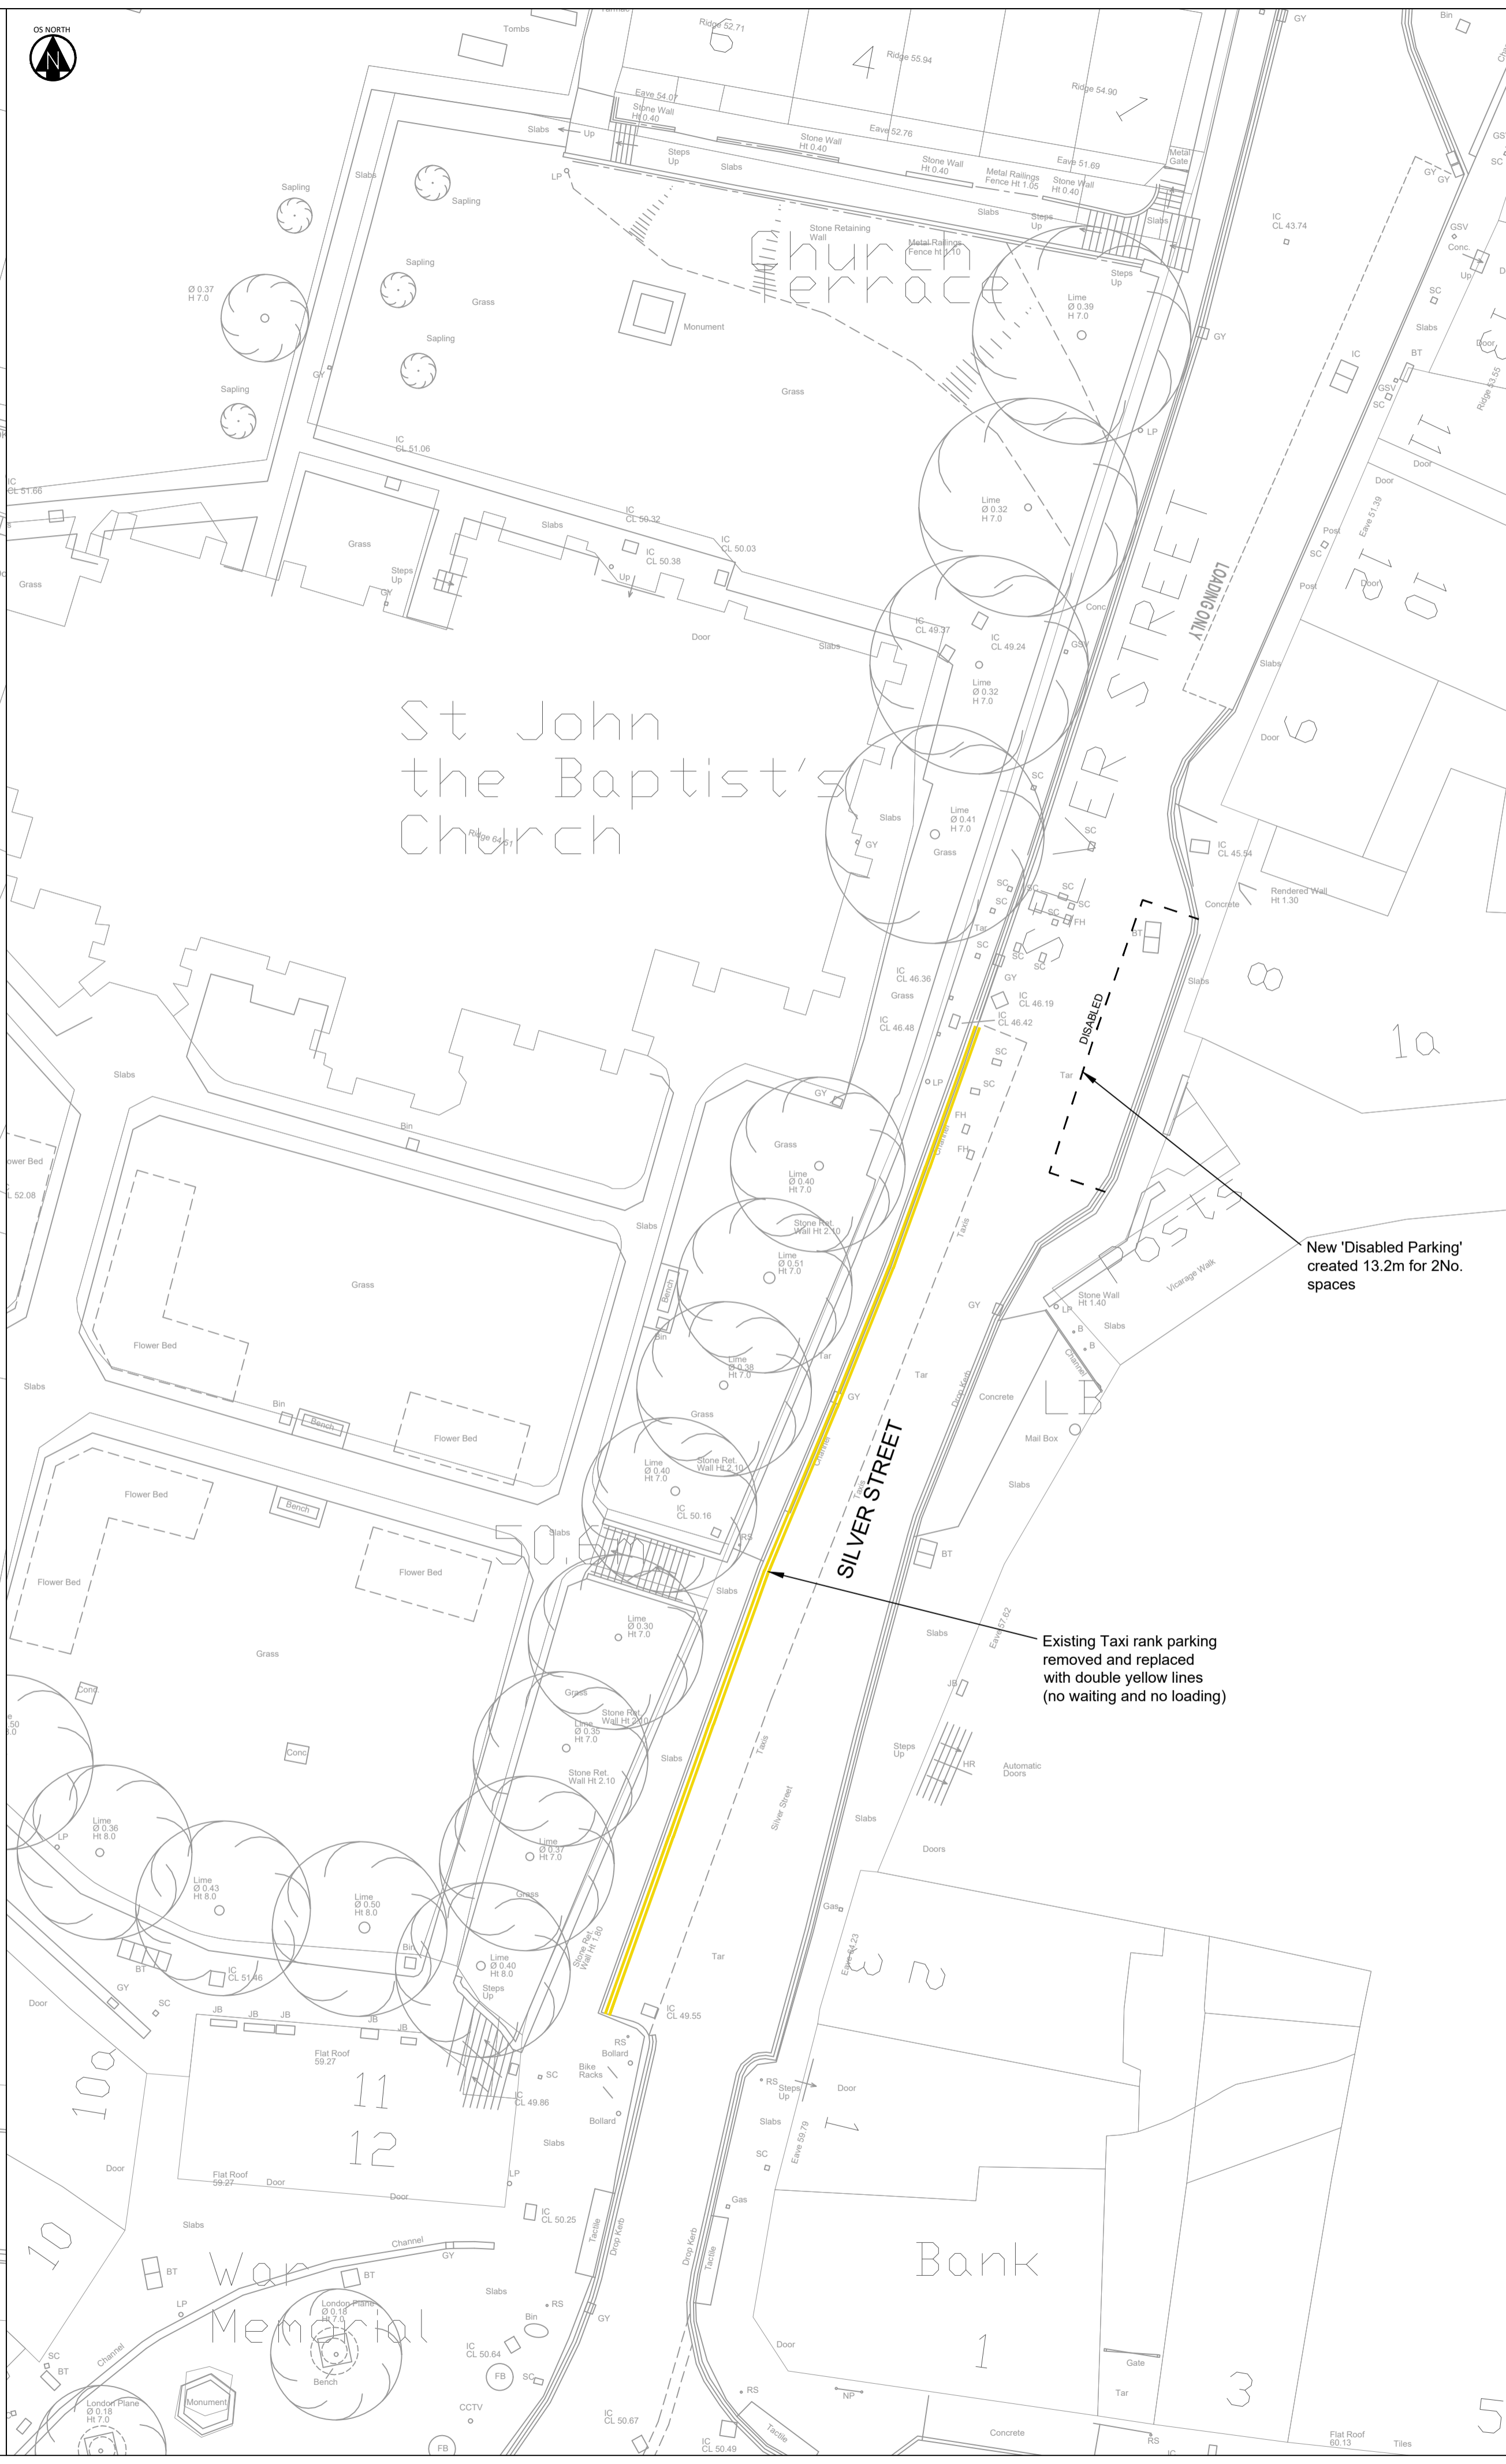

SILVER STREET PLAN

NOTES:
 1. Drawing based on OS mapping and Topographical survey from Solum Survey drawing number YDR-HYD-XX-XX-SU-Z-0001-REV D.
 2. This drawing does not purport to be a detailed design and is not suitable for construction purposes.

REVISIONS

P01	17.11.21	First Issue	JG	JG	JRC
-----	----------	-------------	----	----	-----

Rev	Date	Description	By	Ckd	App
-----	------	-------------	----	-----	-----

Hydrock OVER COURT BARN
 OVER LANE
 ALMONDSBURY
 BRISTOL
 BS32 4DF
 t: +44 (0) 1454 619533
 e: bristol@hydrock.com

CLIENT
 SOUTH SOMERSET DISTRICT COUNCIL

PROJECT
 YEovil PUBLIC REALM

TITLE
 PROPOSED TAXI PARKING PRINCES STREET

HYDROCK PROJECT NO. C-11450-C	SCALE @ A1 1 : 200
----------------------------------	-----------------------

STATUS S2

REVISION P01

DRAWING NO. (PROJECT CODE-ORIGINATOR-ZONE-LEVEL-TYPE-ROLE-NUMBER)
 YPR-HYD-XX-XX-DR-C-1302